


GREEN HOUSE STRUCTURE

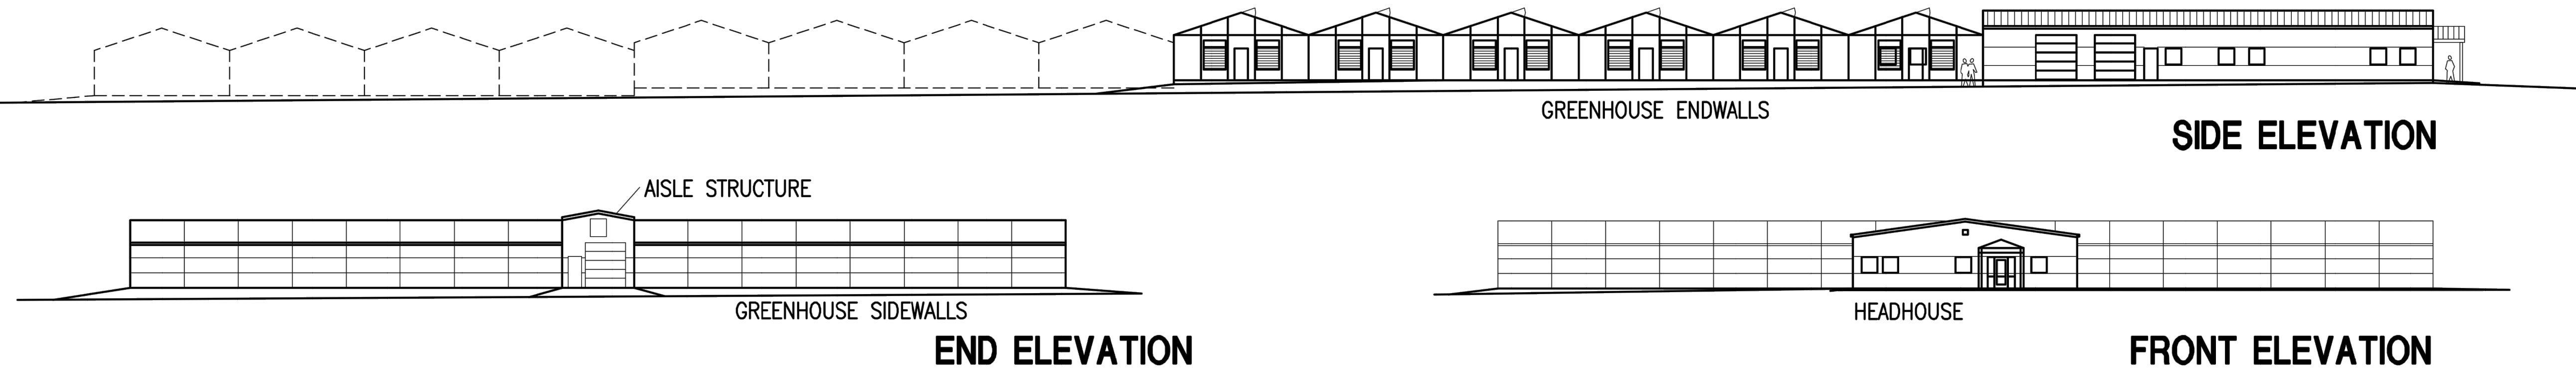

GREENHOUSE FLOOR PLAN MODEL NO. 2